


FIRST FLOOR DEMOLITION PLAN

1/4" = 1'-0"

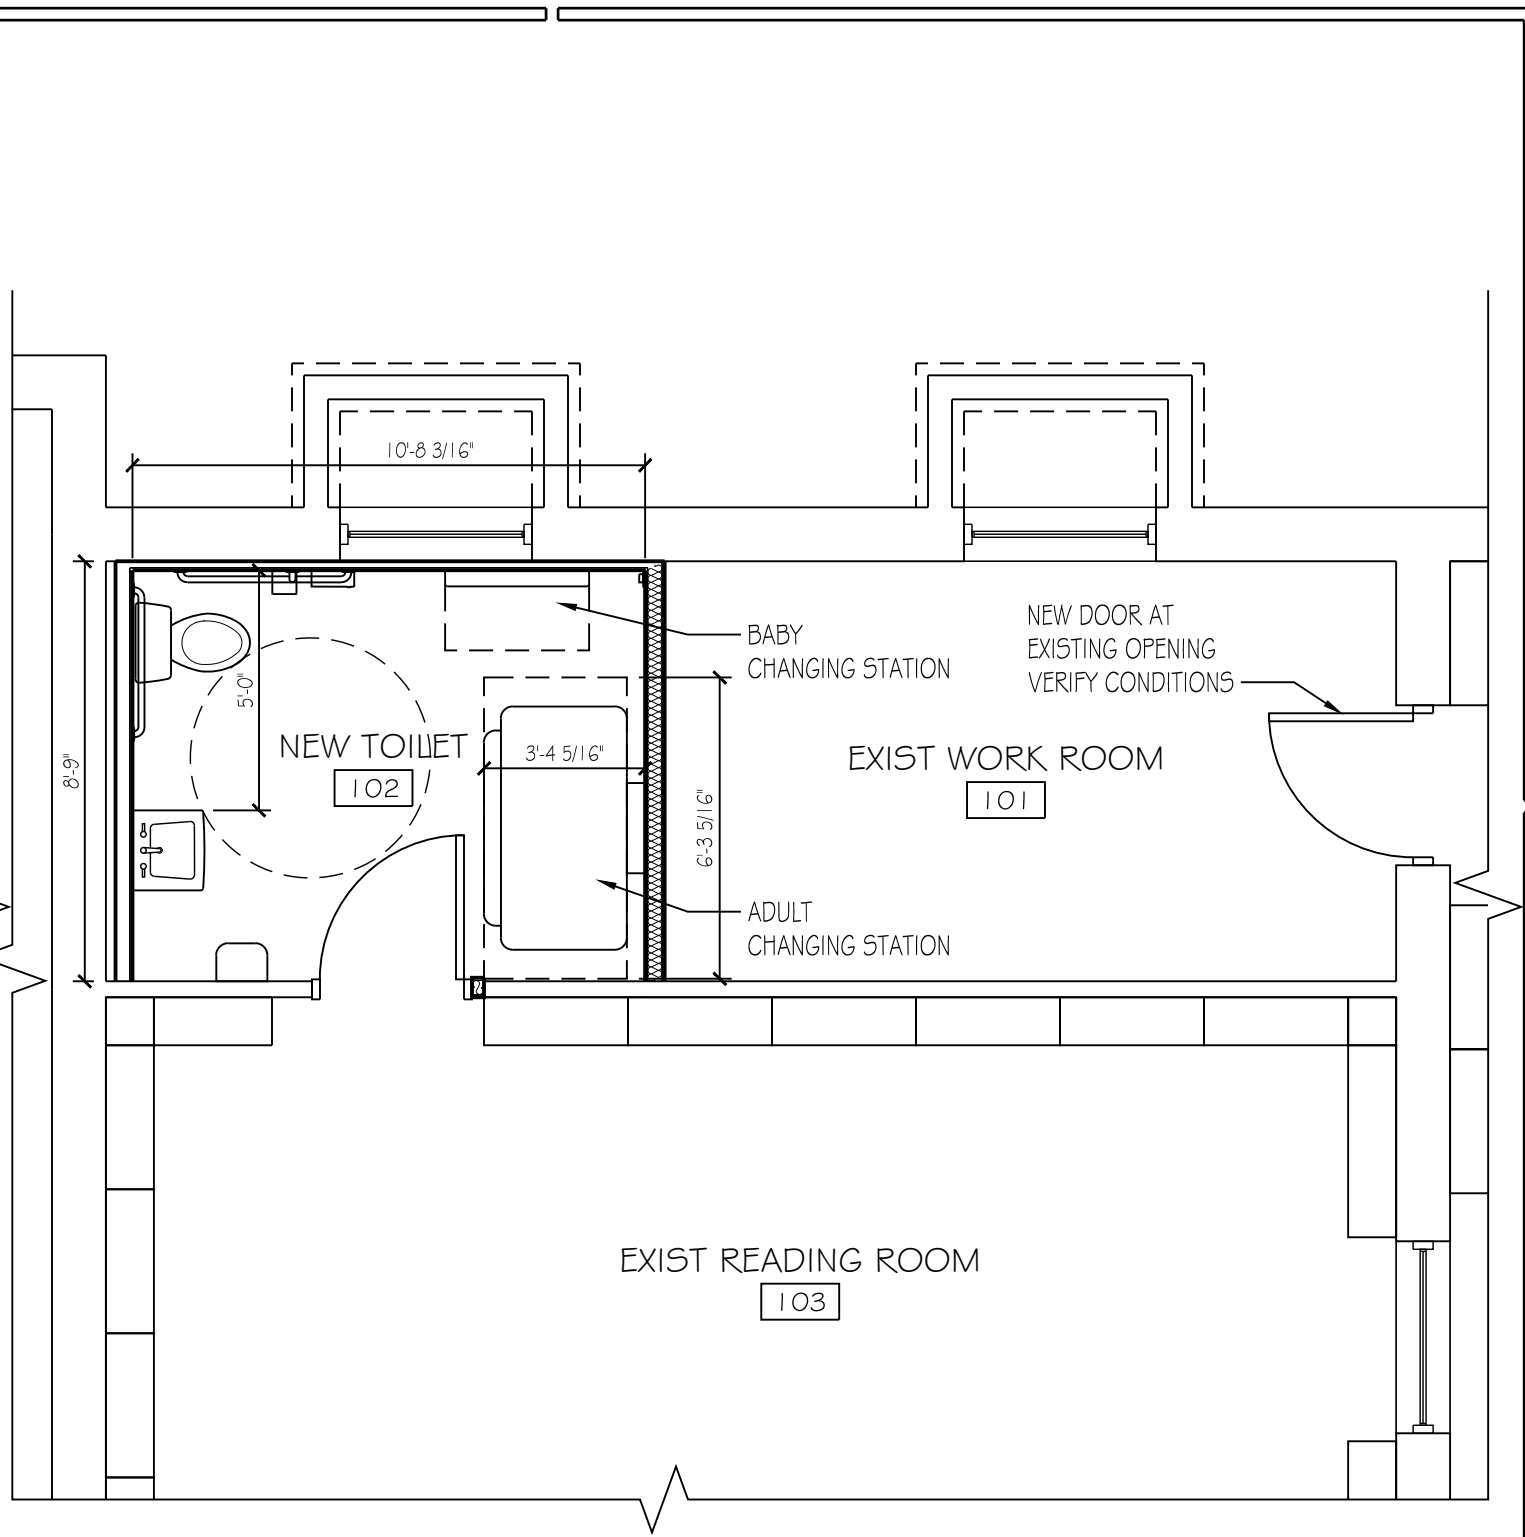

FIRST FLOOR PLAN TOILET LAYOUT

1/4" = 1'-0"

RSSC ARCHITECTURE

ROSS | SCHONDER | STERZINGER | CUPCHECK | PC
 5500 Brooktree Road, Suite 300, Wexford, Pennsylvania 15090
 T 724.933.9100 F 724.933.9150 www.rsscarch.com



**SHALER NORTH HILLS LIBRARY
 TOILET RENOVATIONS**

PROJECT STREET 2 PROJECT COUNTY PENNSYLVANIA PROJECT CITY

05/26/2023

1250.01

FIRST FLOOR PARTIAL PLAN

A100